


THIS MAP WAS NOT PREPARED OR INTENDED FOR USE AS A REAL ESTATE TITLE MAP. THE RAILWAY COMPANY DOES NOT REPRESENT OR SUGGEST THAT THE PROPERTY LINES AND RIGHT-OF-WAY LINES SHOWN ON THE MAP ARE ACCURATE, OR THAT ANY OTHER INFORMATION ON THE MAP IS CORRECT. THE COMPANY DOES NOT REPRESENT THAT IT HAS CHECKED THIS MAP FOR ACCURACY.



PROPERTY CHANGES-CONT.

A.F.E.No.	DATE	DESCRIPTION
1015	8-28-29	Install 36" Cor. G.I. pipe culvert 30' long. Sta. 8487+83.
1085	Dec. 1929	Retire cattle guards at stas. 8441+93, 8461+10, 8497+12, 8508+68, and 8524+90.
392	12-31-29	Apply add. ballast. Mile 161-97 Cu.Yd. Mile 162-271 Cu.Yd.
1114	12-31-30	Apply 33 Cu.Yd. add. Screenings ballast - Mile 162.
1247	9-15-31	Place dbl. 8" inner guard rail - sta. 8517+51 to 8519+61.
1009	1931	Apply add. 7'x9" tie plates. Mile 161-207. Mile 162-68.
1474	12-31-31	Replace unt. cross ties with creos. cross ties. Mile 161-310. Mile 162-432.
1353	12-31-32	Apply 34 Cu.Yd. add. Stone ballast - Mile 162.
1506	10-9-33	Retire 1319' of East end of Track #172.
1499	12-31-33	Apply 68 Cu.Yd. add. Stone ballast - Mile 162.
1547	12-31-34	Apply add. Stone ballast. Mile 161-203 Cu.Yd. Mile 162-134 Cu.Yd.
1298	Apr. 1935	Apply add. tie plates. Mile 161-60-7'x9" & 130-7'x10". Mile 162-980.
1628	10-31-35	Construct E/W fence, N. side Sta. 8475+25 to Sta. 8498+35 and retire fence N. side Sta. 8475+25 to Sta. 8483+00.
1662	12-35	Place 34 C.Y. stone ballast in M.T. Mile 161 & 68 C.Y. stone Mile 162.
1666	12-31-35	Place tie plates in M.T. Mile 162.
1736	12-36	Place 68 C.Y. stone ballast in M.T. Mile 161.
1873 F	12-31-37	Place tie plates in M.T. Mile 162.
2008	12-31-38	Construct R/W fence N. side Sta. 8508+90 to Sta. 8534+90, retire Sta. 8508+68 to same.
2006	12-31-38	Place tie plates in M.T. Mile 162.

PROPERTY CHANGES SINCE JUNE 30, 1918.

A.F.E.No.	DATE	DESCRIPTION
371	4-30-19	Replace 60" Angle Bars with 60" 24" Cont. Jts. Mile 161-352.
576	3-31-21	Construct R/W Fence, N. side, sta. 8508+68 to sta. 8524+90.
701	1-31-22	Retire all roadway property by sale to T.C. Ry. Co.
53	2-1-22	Addition of all roadway property by purchase from T.C. R.R. Co.
22	6-22-23	Apply 700 add. 7'x9" tie plates - Mile 162.
1524	10-2-23	Remove 2 X-ing frogs from Main Track at C.N.O. & T.P.R.R. Co. spur trks crossing.
242	12-13-23	Apply 1156 add. 7'x9" tie plates - Mile 162.
1020	12-31-23	Apply 385 Cu.Yd. Slag ballast and convert 65 Cu.Yd. Cinders to emb. - Mile 161.
328	5-28-24	Retire Track #173.
1020	12-31-24	Apply add. Slag ballast. Mile 161-51 Cu.Yd. Mile 162-539 Cu.Yd. Convert Cinder ballast to embankment. Mile 161-9 Cu.Yd. Mile 162-91 Cu.Yd.
381	4-4-25	Replace Br. #161.31 with fill and 24" metal pipe culvert 30' long - 8487+65.
380	5-14-25	Replace Br. #161.21 with fill and 24" metal pipe culvert 30' long - 8487+65.
1020	12-31-25	Apply 54 Cu.Yd. Slag ballast and convert 9 C.Y. Cinders to embankment - Mile 162.
1366	1925	Retire cross ties from Main Track. Mile 161-153. Mile 162-157.
495	6-12-26	Apply add. 7'x9" tie plates. Mile 161-2185. Mile 162-514. Trk #172-260.
549	8-12-26	Fill Br. #161.67 and install 36" reinf. concrete pipe culvert 32' long.
1020	12-31-26	Apply 356 Cu.Yd. Slag ballast and convert 163 C.Y. Cinders to emb. - Mile 161.
1429	12-31-26	Construct R/W Fence, N. side, sta. 8436+90 to 8483+00. S. side, sta. 8439+32 to 8445+10 and sta. 8450+00 to 8470+13. Retire R/W Fence, N. side, sta. 8436+90 to 8473+90. S. side, sta. 8436+90 to 8445+00 and sta. 8447+18 to 8470+13.
503	12-20-28	Lay 90" rail. Main Track - sta. 8436+90 to 8542+50. Trk #172-205' N. end & 170' E. end.
1020	12-31-28	Apply 95 C.Y. Stone ballast and convert 16 C.Y. Cinders to embankment - Mile 162.

DEED RECORD

PARCEL	GRANTOR	GRANTEE	INSTR.	DATE	CONSID.	AREA ACRES	SQ. FT.	RECORDED BOOK	PAGE	DATE	CUSTOD.	REMARKS
1, 2, 3, 6	ABATHA ROAD TRUST, T.C. Ry. Co.	H. & N.E. R.R. Co.	deed	3-20-69							198-83	
7, 8, 9, 10	"	"	"	"							"	
11	H. & N.E. R.R. Co.	C.N.O. & T.P. R.R. Co.	Finance	Deed	No. 2501	Service	Data	3-18-70			"	

TRACK NUMBERS REFER TO I.C.C. LIST NUMBERS
RIGHT OF WAY AND TRACK MAP
HARRIMAN & NORTHEASTERN R.R. CO.
 OPERATED BY THE

HARRIMAN & NORTHEASTERN R.R. CO.

STATION 8436+90 TO STATION 8542+50
 SCALE: 1 IN=200 FT. REVISED MAY 1969
 OFFICE OF CHIEF ENGINEER ATLANTA, GA.

STATIONING REFERS TO I.C.C. INVENTORY CHAINAGE - 1918

